

BRIGHT BEGINNERS ACADEMY

26 July 2018 : BRIGHT BEGINNERS ACADEMY


Summary Report



FLOORLOGIC
POLISHED CONCRETE | EPOXY COATING

	COVE 1
	Polished Concrete Dark Gray Stain
	NOT IN BID
	Polished Concrete Natural Finish
	COMPASS CP312 C04
	RADIUS TILE RT349 C01

Scale 1:430 (original drawing scale 1:96)

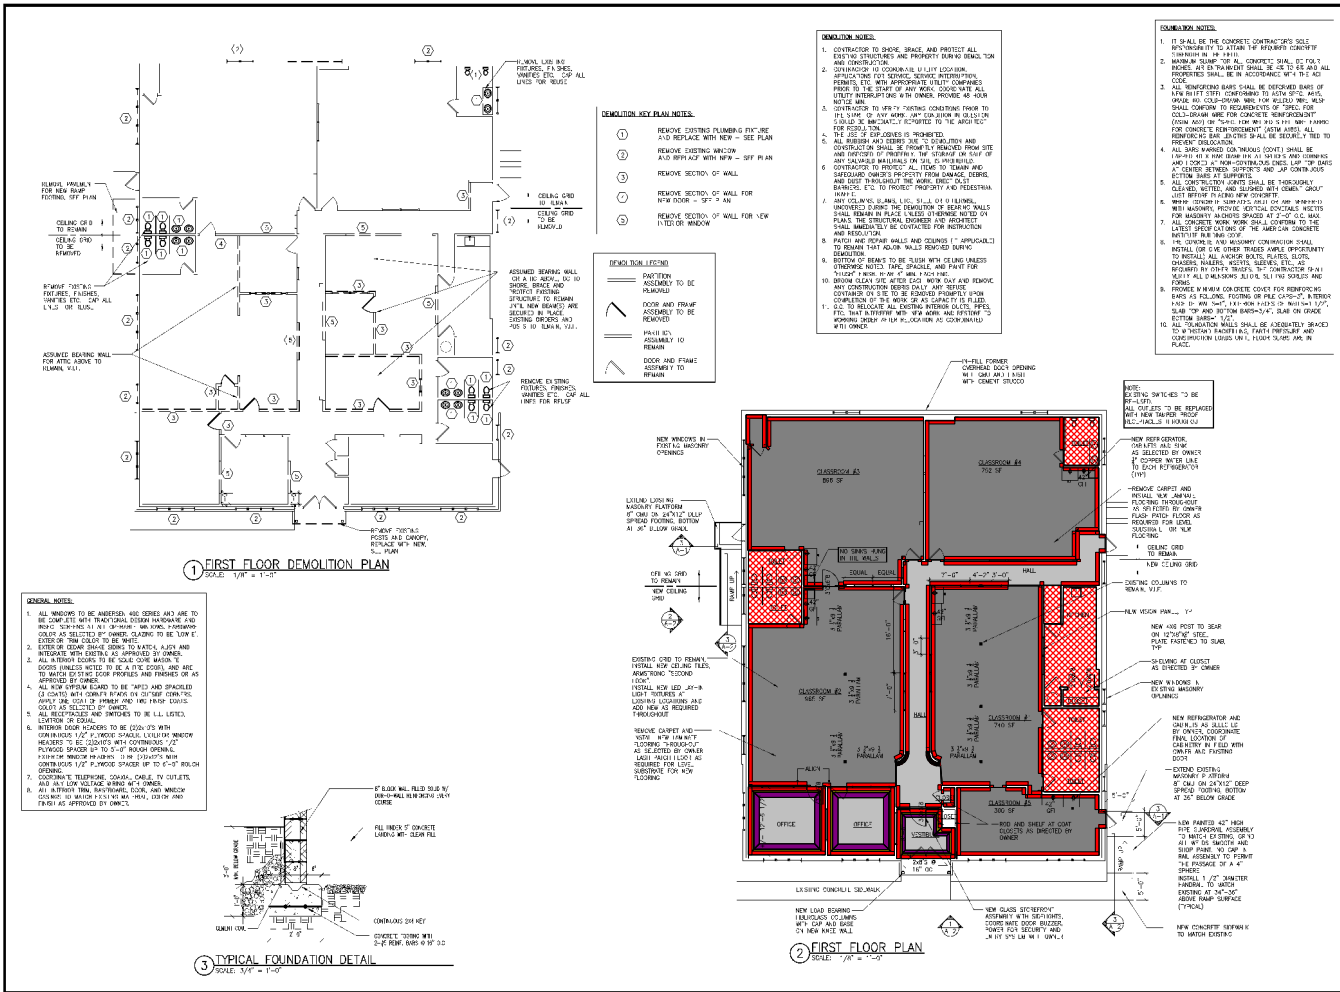

JSA
jacob solomon architect, llc
14-25 plaza rd
suite 5-3-5
fair haven nj 07410
tel: 201-787-0294
fax: 201-625-6545
jsolomon@jpsa.com

Jacob Solomon, AIA
Principal
NJ RA 21-A101253200
NY Lic. No. 038906-1
www.jpsa.com

Jacob Solomon, AIA
1425 Plaza Rd.
Fair Haven, NJ 07410

PROPOSED ALTERATIONS:
BRIGHT BEGINNERS ACADEMY IV
151 PATERSON AVE
BLOCK 89, LOT 5-3, NJ
TITUSVILLE, NJ

Date: 1/14/2018
Drawing: U.S.
Client: U.S.
Plan No: 18-202

Revision:
1. 1/14/2018
2. 1/14/2018
Drawing Title:
DEMOLITION PLAN, FIRST FLOOR
PLAN AND DETAILS

Sheet:
A-1